



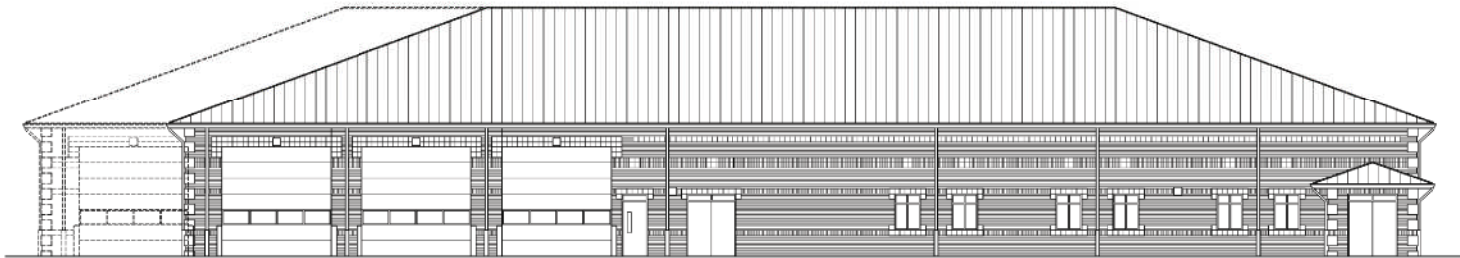


SOUTHERN ELEVATION
SCALE: 1/8"=1'-0"



NORTHERN ELEVATION
SCALE: 1/8"=1'-0"

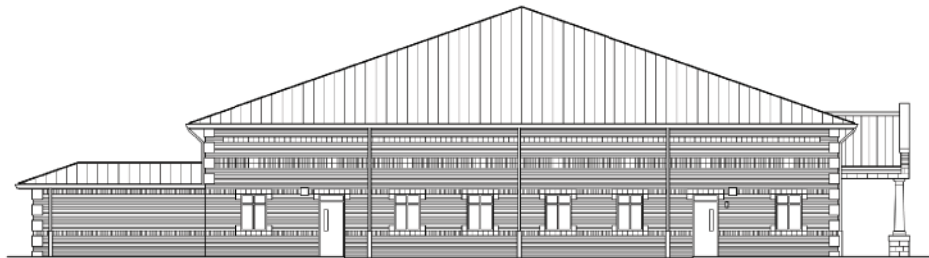

WESTERN ELEVATION
SCALE: 1/8"=1'-0"

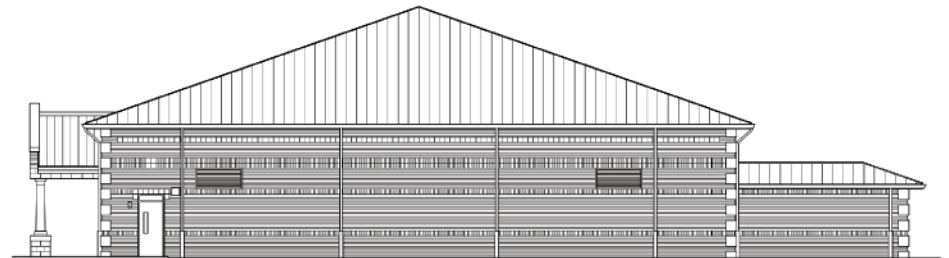

EASTERN ELEVATION
SCALE: 1/8"=1'-0"

ALAMANCE COMMUNITY FIRE STATION